

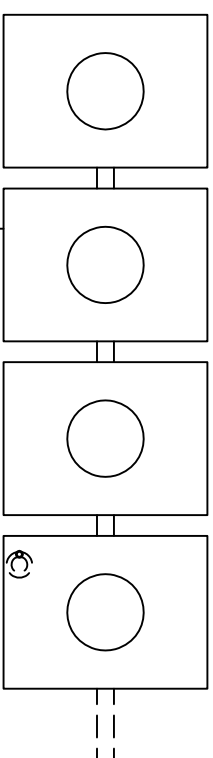


4 EACH 1000 GALLON IN GROUND SETTLING TANKS  
SUPPLIED BY OTHERS

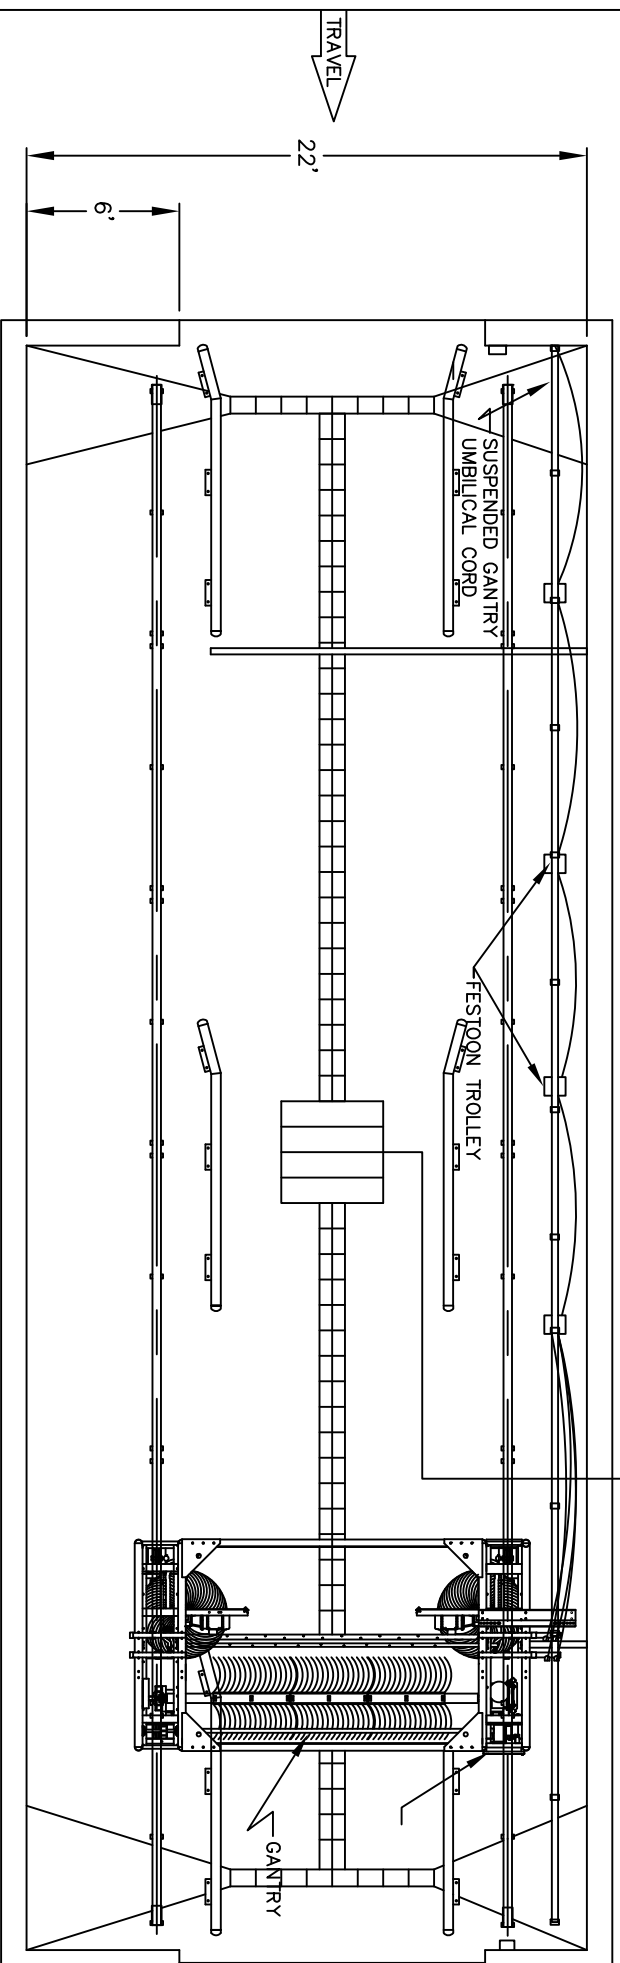

OVERFLOW TO  
OIL/WATER SEPARATOR

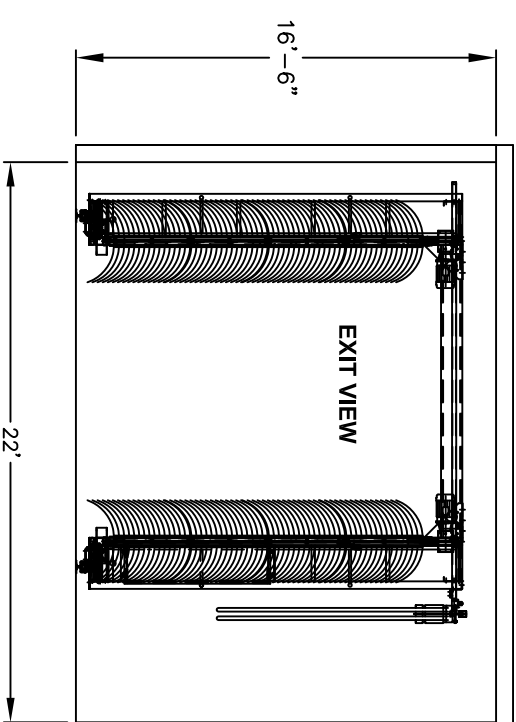

FOR INFORMATION  
AND FURTHER DETAILS  
PLEASE CONTACT  
NIAGARA NATIONAL  
AT 404-350-2636

**PRELIMINARY**  
(NOT FOR CONSTRUCTION)

REV.	DESCRIPTION	DATE
	REVISION BLOCK	

REVISION BLOCK

NIAGARA NATIONAL  
2180-C HILLS AVE. N.W.  
NORFOLK, VA 23502  
404-350-2600

TITLE:  
NIAGARA MODEL G3 GANTRY SYSTEM, RECLAIM,  
R.O., PUMP MODULE

<p>THIS IS A REPRODUCTION OF A COMMERCIAL DRAWING BELONGING TO NIAGARA NATIONAL CORPORATION AND IS APPLIED FOR USE FOR AN AUTHORIZED JOB. THIS DRAWING IS THE PROPERTY OF NIAGARA NATIONAL CORPORATION AND CONTAINS TRADE SECRETS AND INFORMATION THAT ARE NOT TO BE DISCLOSED, REPRODUCED, COPIED, OR TRANSMITTED IN ANY FORM OR BY ANY MEANS, ELECTRONIC OR MECHANICAL, INCLUDING PHOTOCOPYING, RECORDING, OR BY ANY INFORMATION STORAGE AND RETRIEVAL SYSTEM. WITHOUT THE WRITTEN PERMISSION OF NIAGARA NATIONAL CORPORATION, THIS DRAWING MUST NOT BE USED FOR CONSTRUCTION OF REPRODUCTION UNITS SIGNED OR CHECKED AND ISSUED FOR CONSTRUCTION BY AUTHORIZED NIAGARA NATIONAL CORPORATION PERSONNEL.</p>	<p>DATE: XXX DRAWN BY: XXX</p>
<p>SCALE: 1" = 10'-0"</p>	<p>SIZE: XXX</p>
<p>SHEET: 1 OF 1</p>	<p>DRAWING NO: XXX</p>
<p>DRAWING DIRECTOR: XXX</p>	<p>REV: XXX</p>

NIAGARA NATIONAL CORPORATION  
TOLERANCE: 1/8" = +/- 1/4"  
.X = +/- .2  
.XX = +/- .12  
.XXX = +/- .060  
SIGNED OFF BY ENGINEER OR CHIEF DESIGNER OR  
NOT ACCEPT DRAWING WITHOUT SIGNATURE OR  
DATE